


FOR REDUCED PLANS
ORIGINAL SCALE IS IN INCHES


| | | |
|----------|-----|----------|
| PLANS | BY | DATE |
| DESIGNED | RP | 12/09/04 |
| CHECKED | | |
| DELETED | KDW | 12/09/04 |

WILLDAN - Serving Public Agencies
5930 Cornerstone Ct. West, ste 300
San Diego, California 92121
Tel 858.467.6950, Fax 858.467.1346


Gerard Dalziel
No. 36333
Exp. 06/30/06
CIVIL
STATE OF CALIFORNIA
REGISTERED CIVIL ENGINEER
8/1/05
DATE

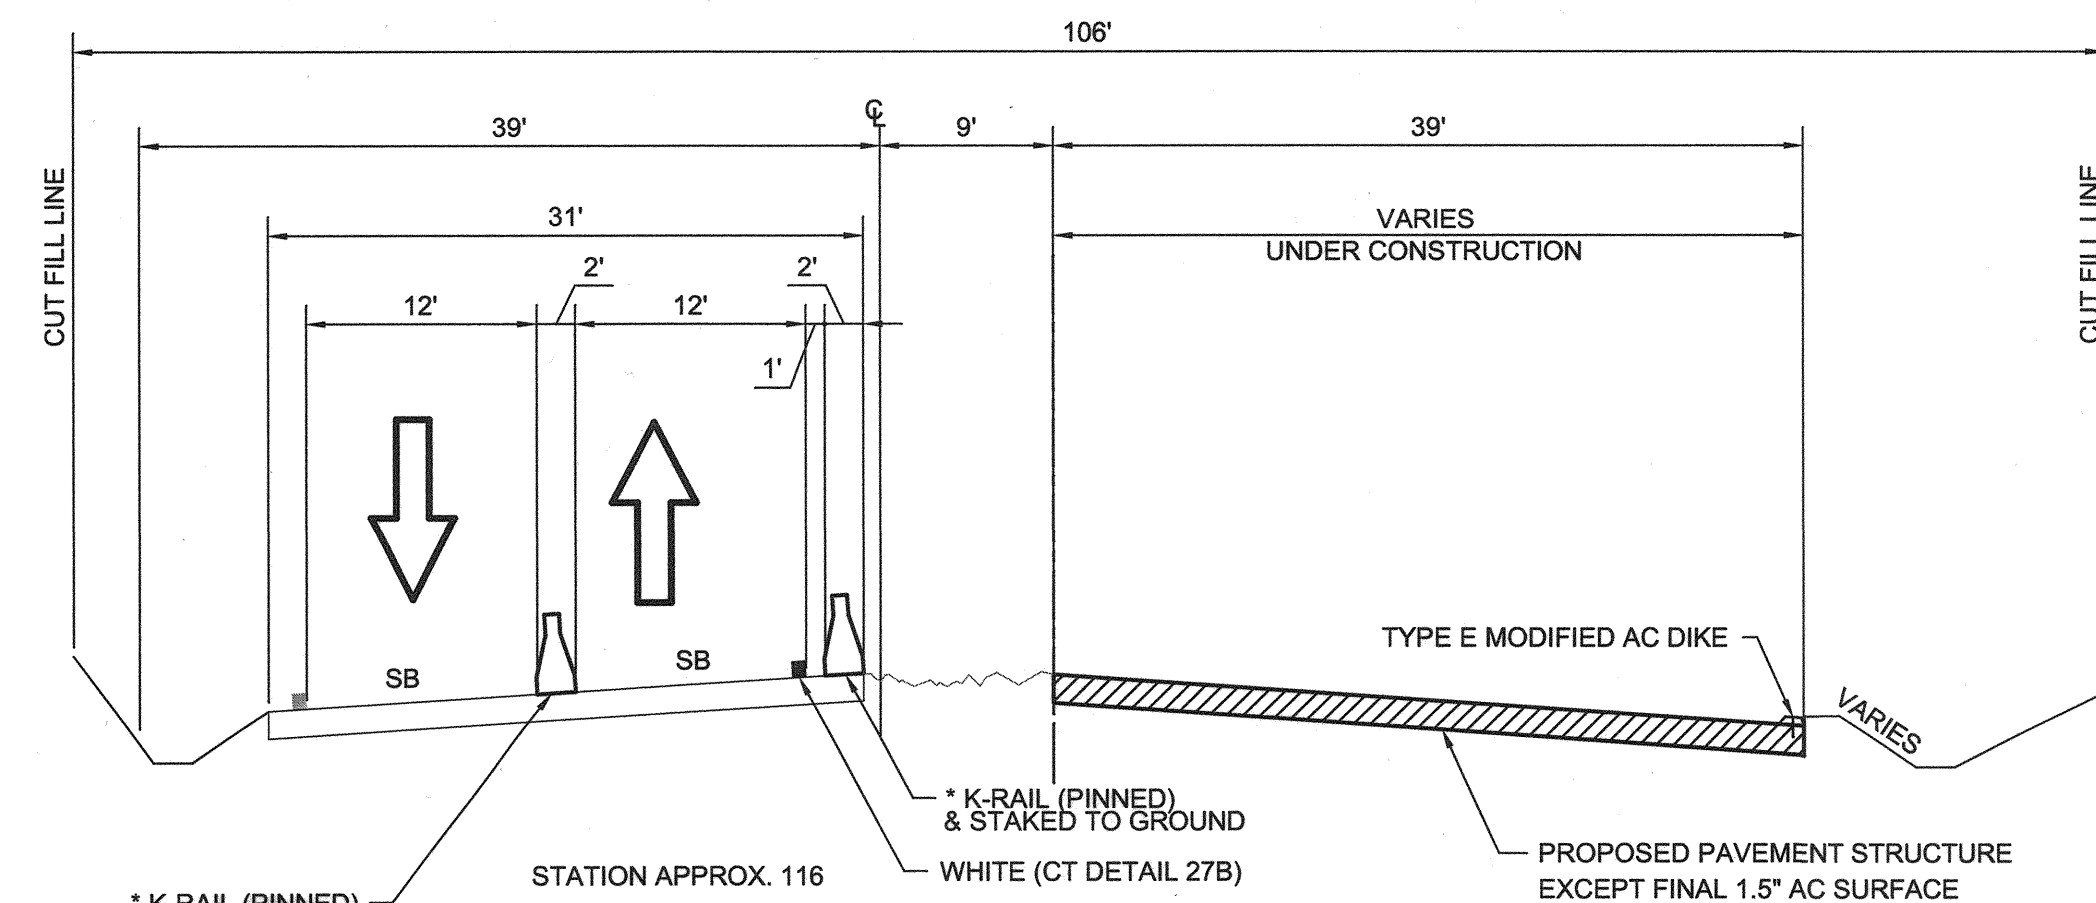


TYPICAL SECTION - PHASE "A"
STATION 113+55 TO 118+50
STATION 149+50 TO 176+50

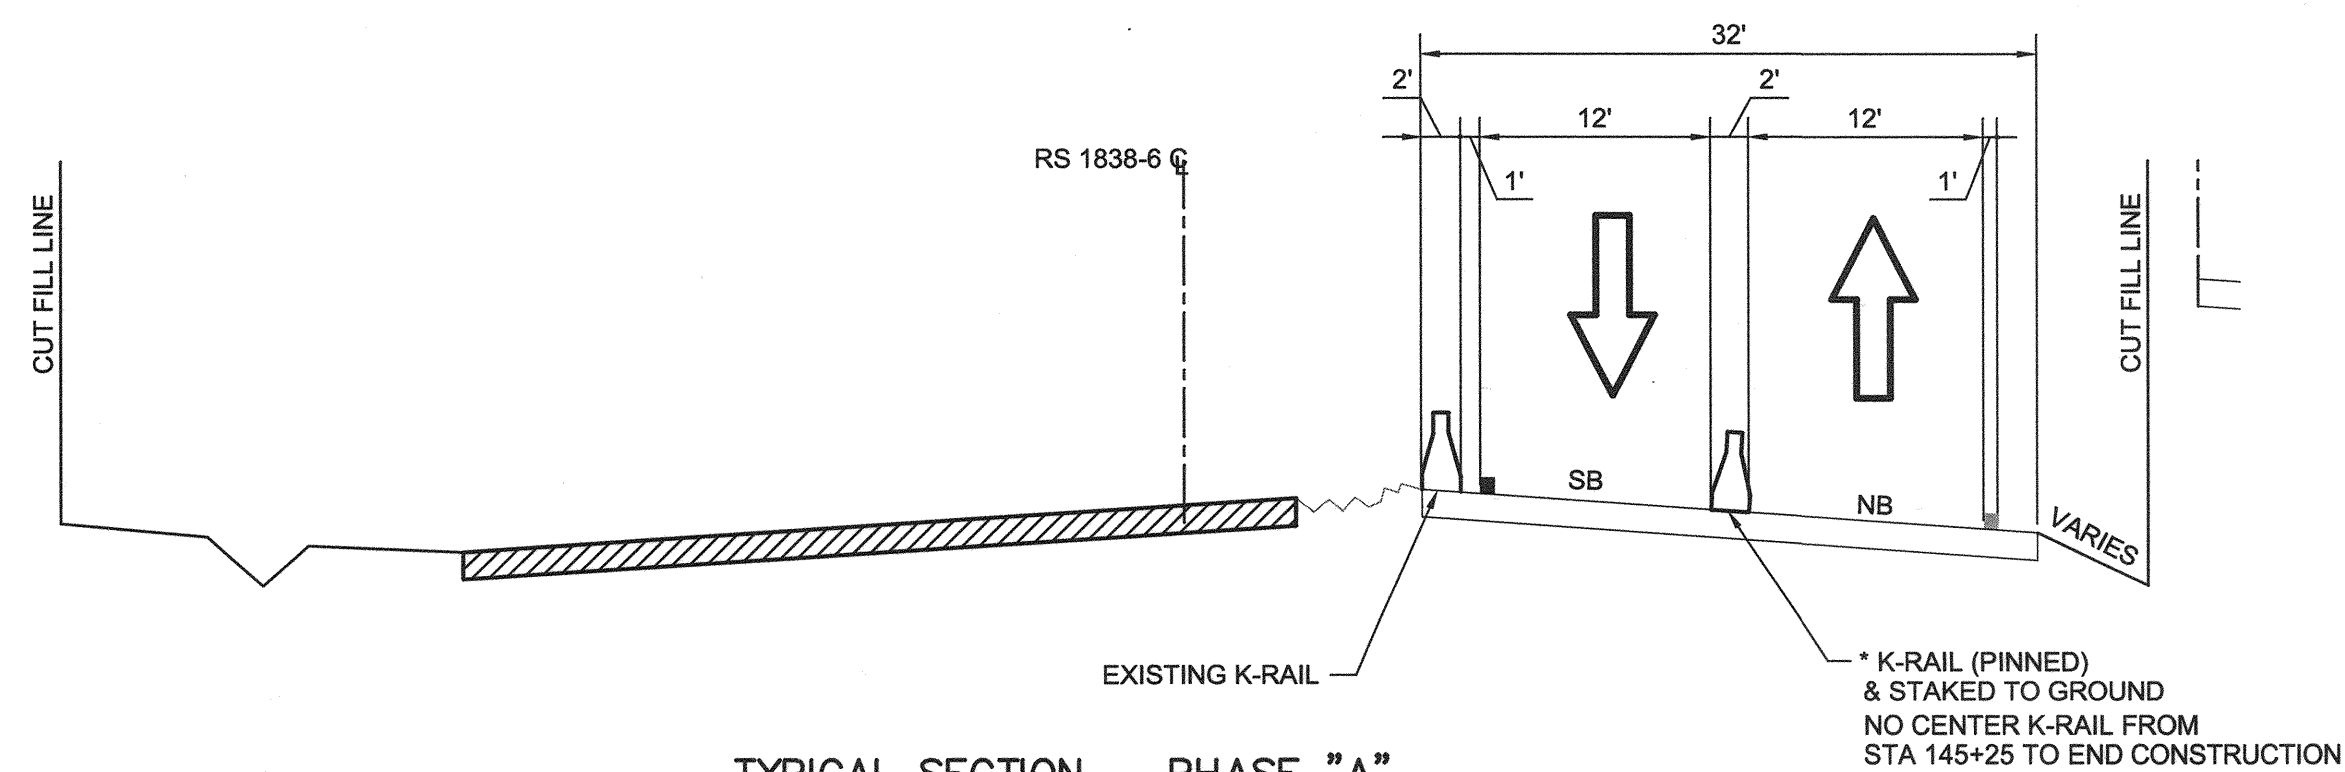


TYPICAL SECTION - PHASE "A"
STATION 121+50 TO 145+25
STATION 176+50 TO 180+07.64

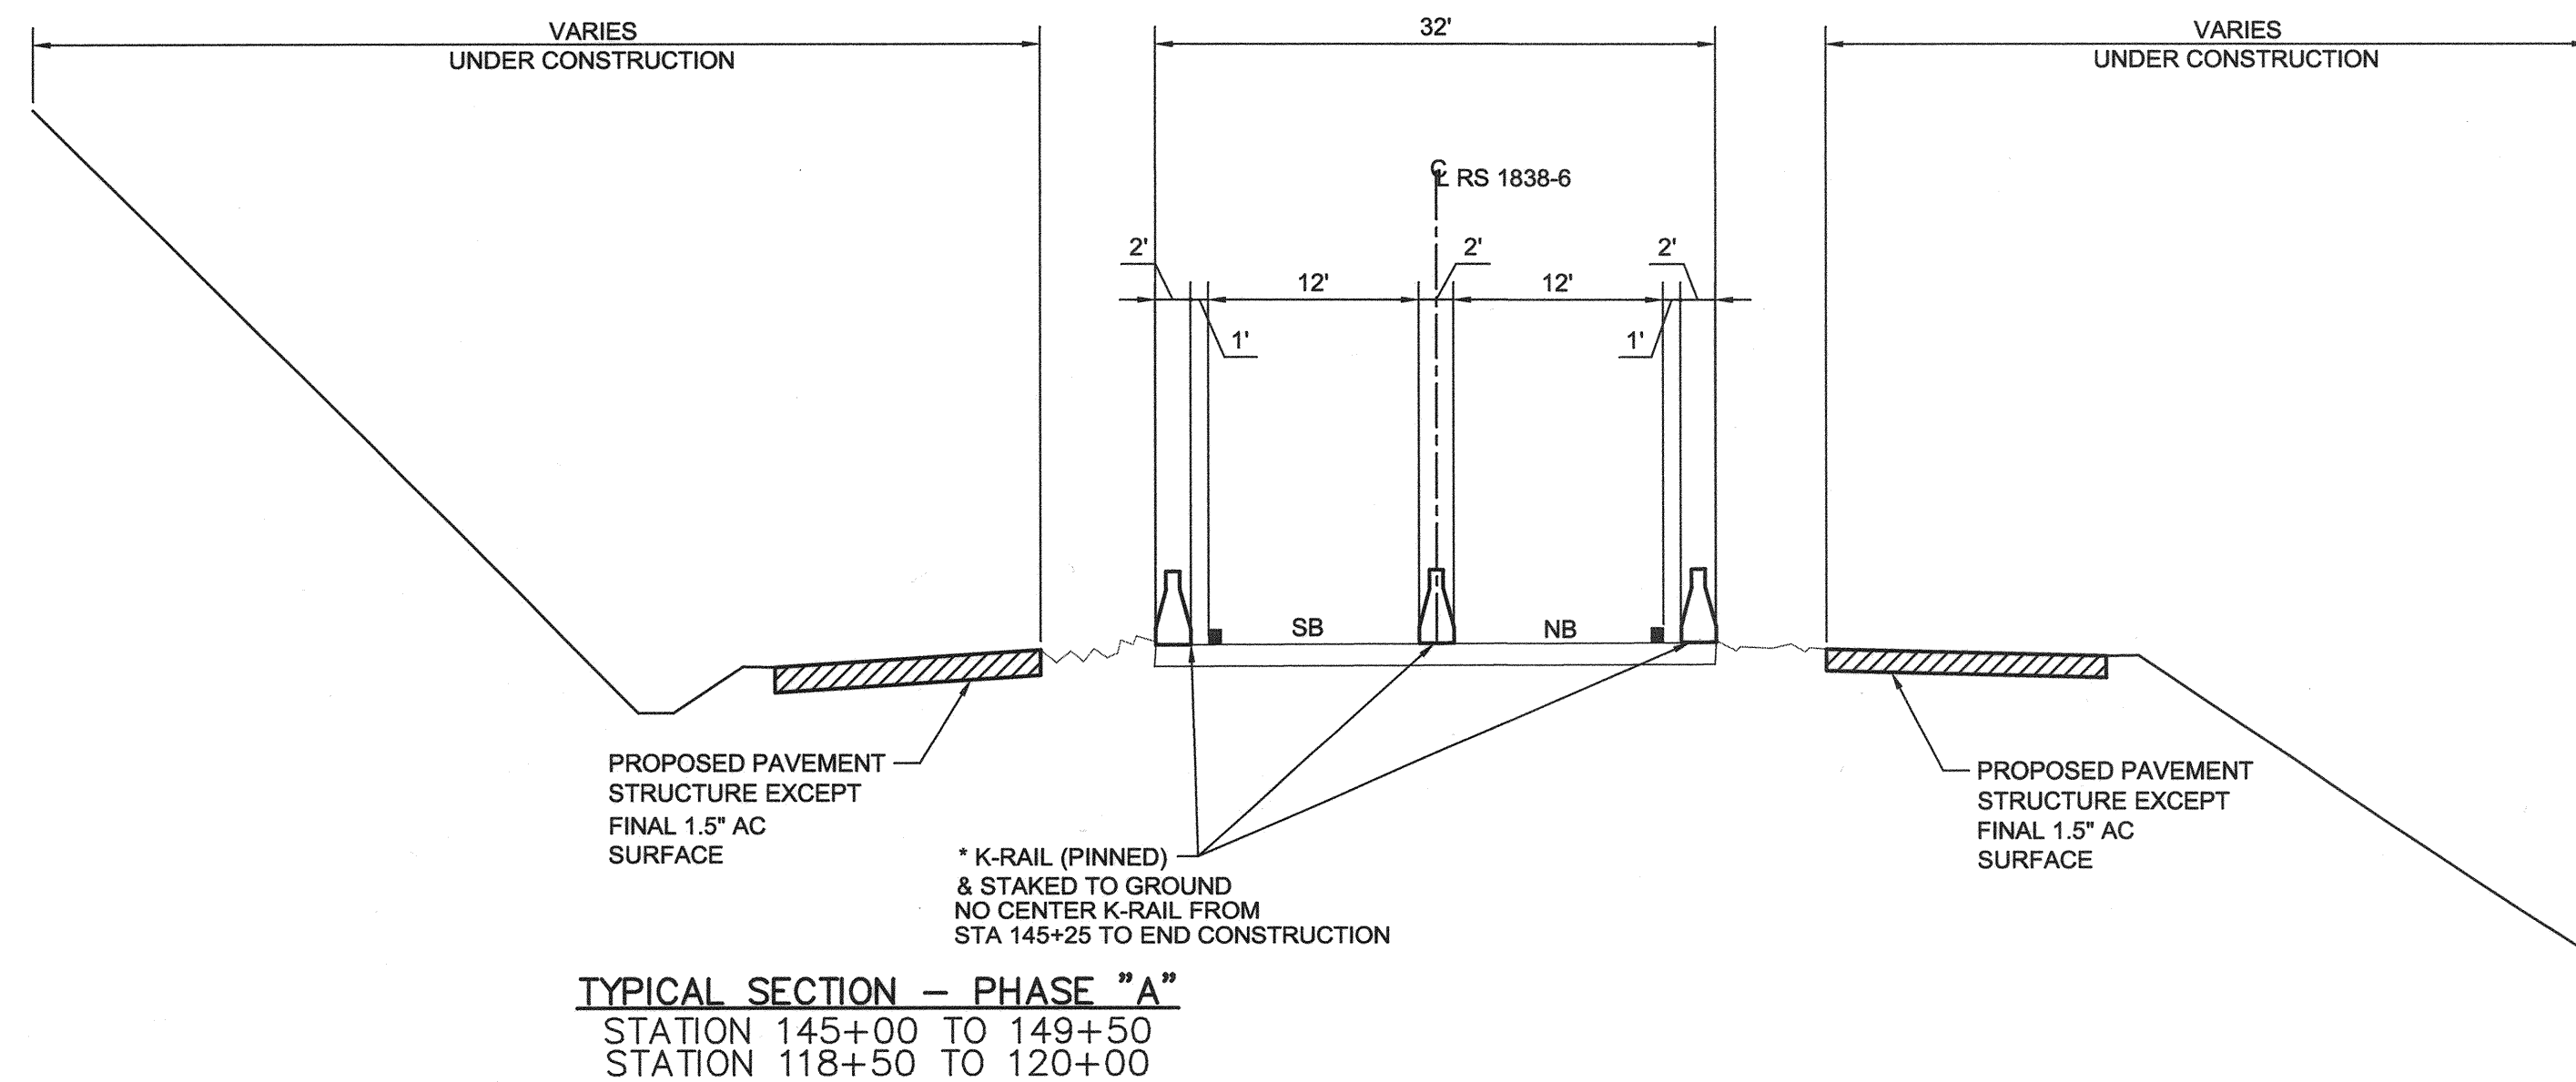


TYPICAL SECTION - PHASE "A"
STATION 145+00 TO 149+50
STATION 118+50 TO 120+00

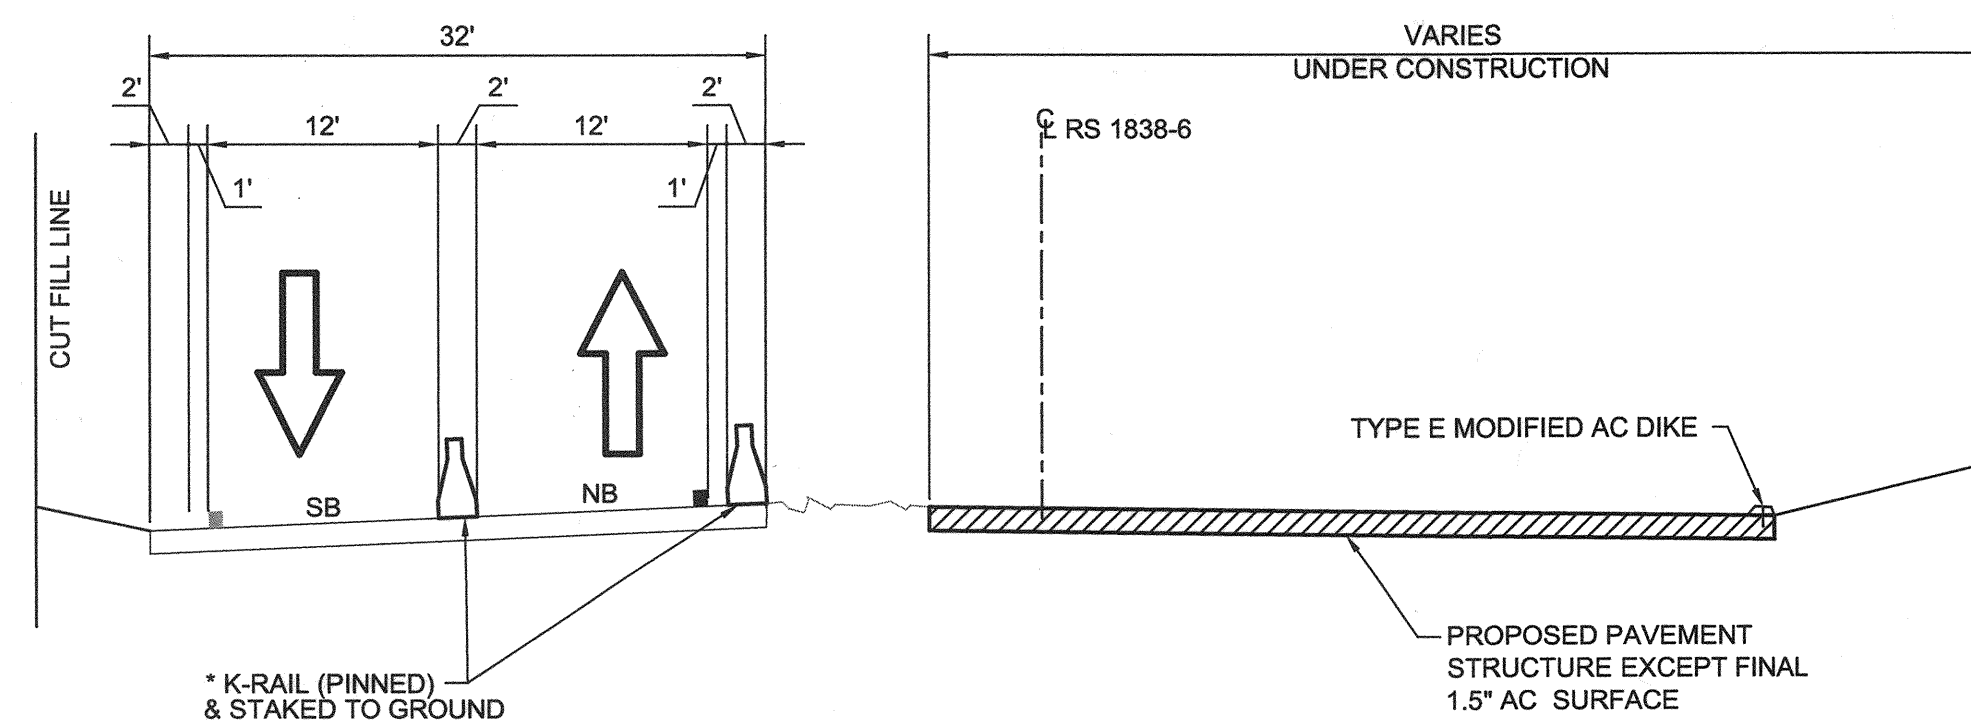


TYPICAL SECTION - PHASE "B"
STATION 122+00 TO 147+00
STATION 178+50 TO 180+07.64

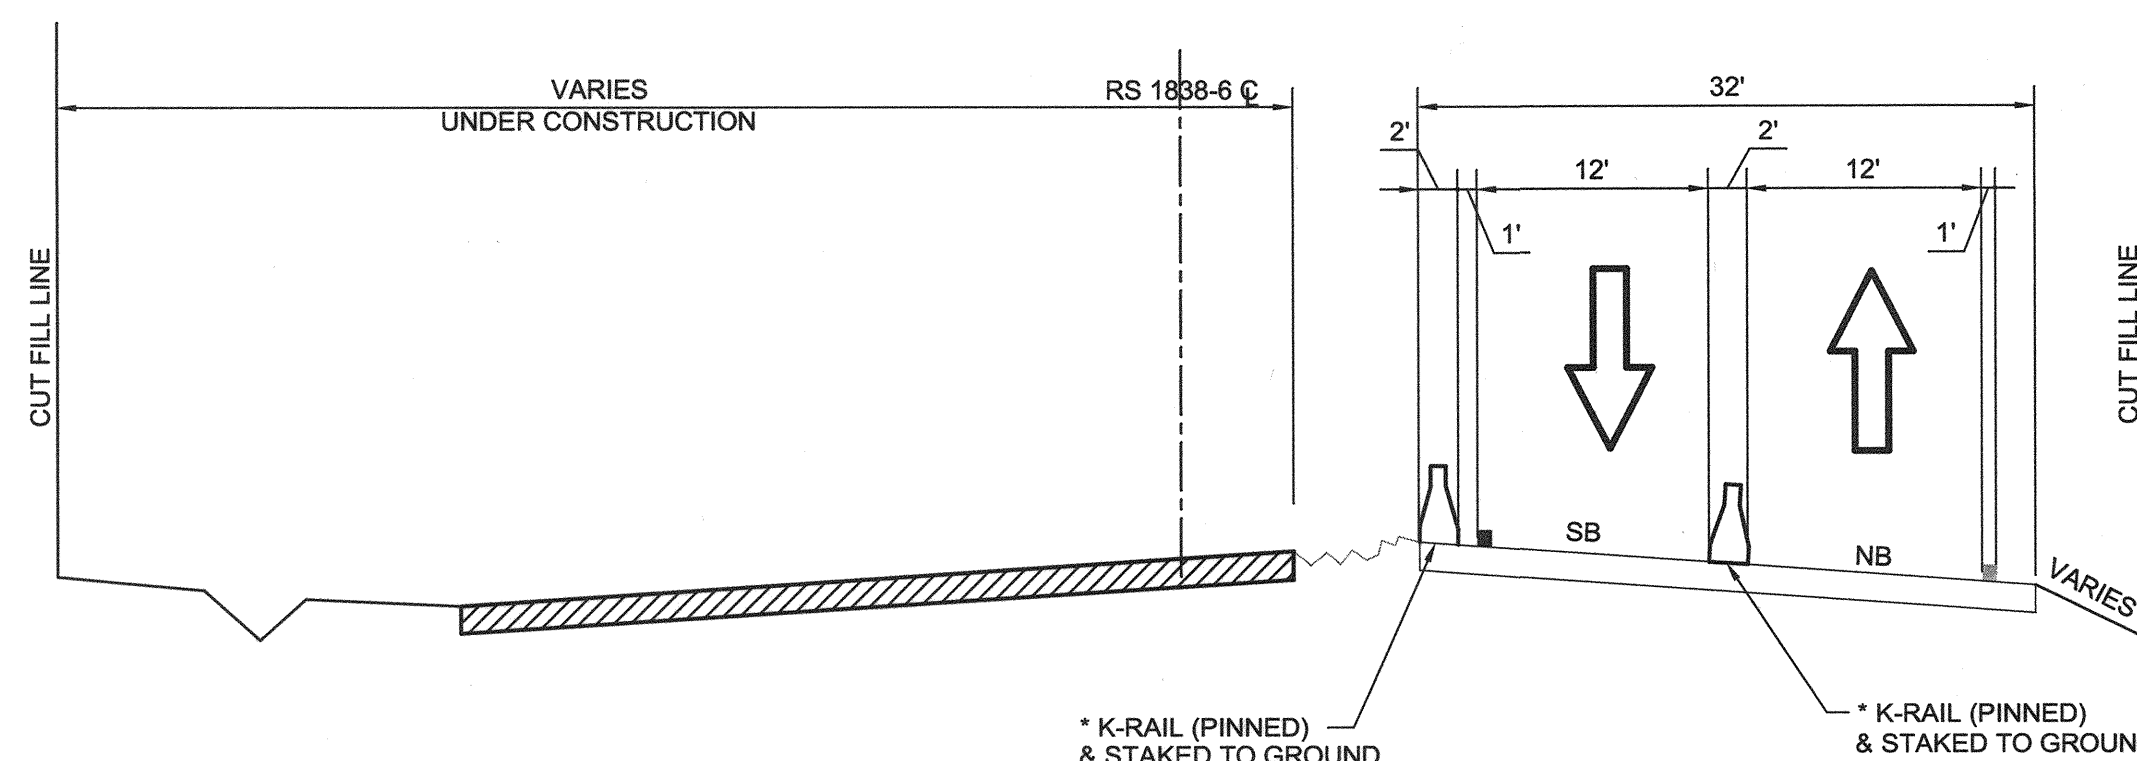


TYPICAL SECTION - PHASE "B"
STATION 113+55 TO 122+00
STATION 147+00 TO 176+50

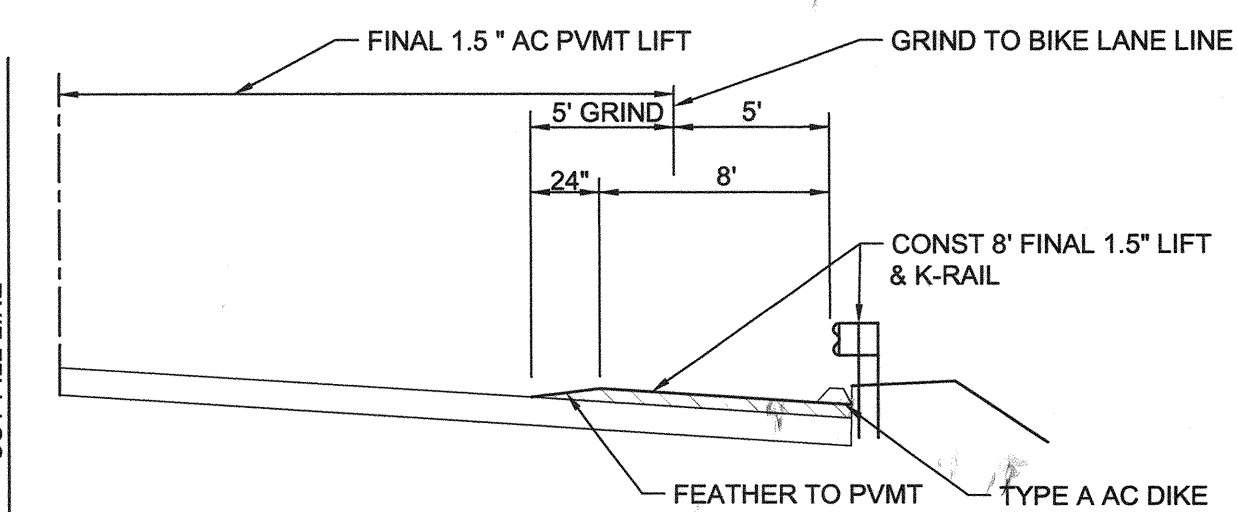

GUARDRAIL CONSTRUCTION DETAIL

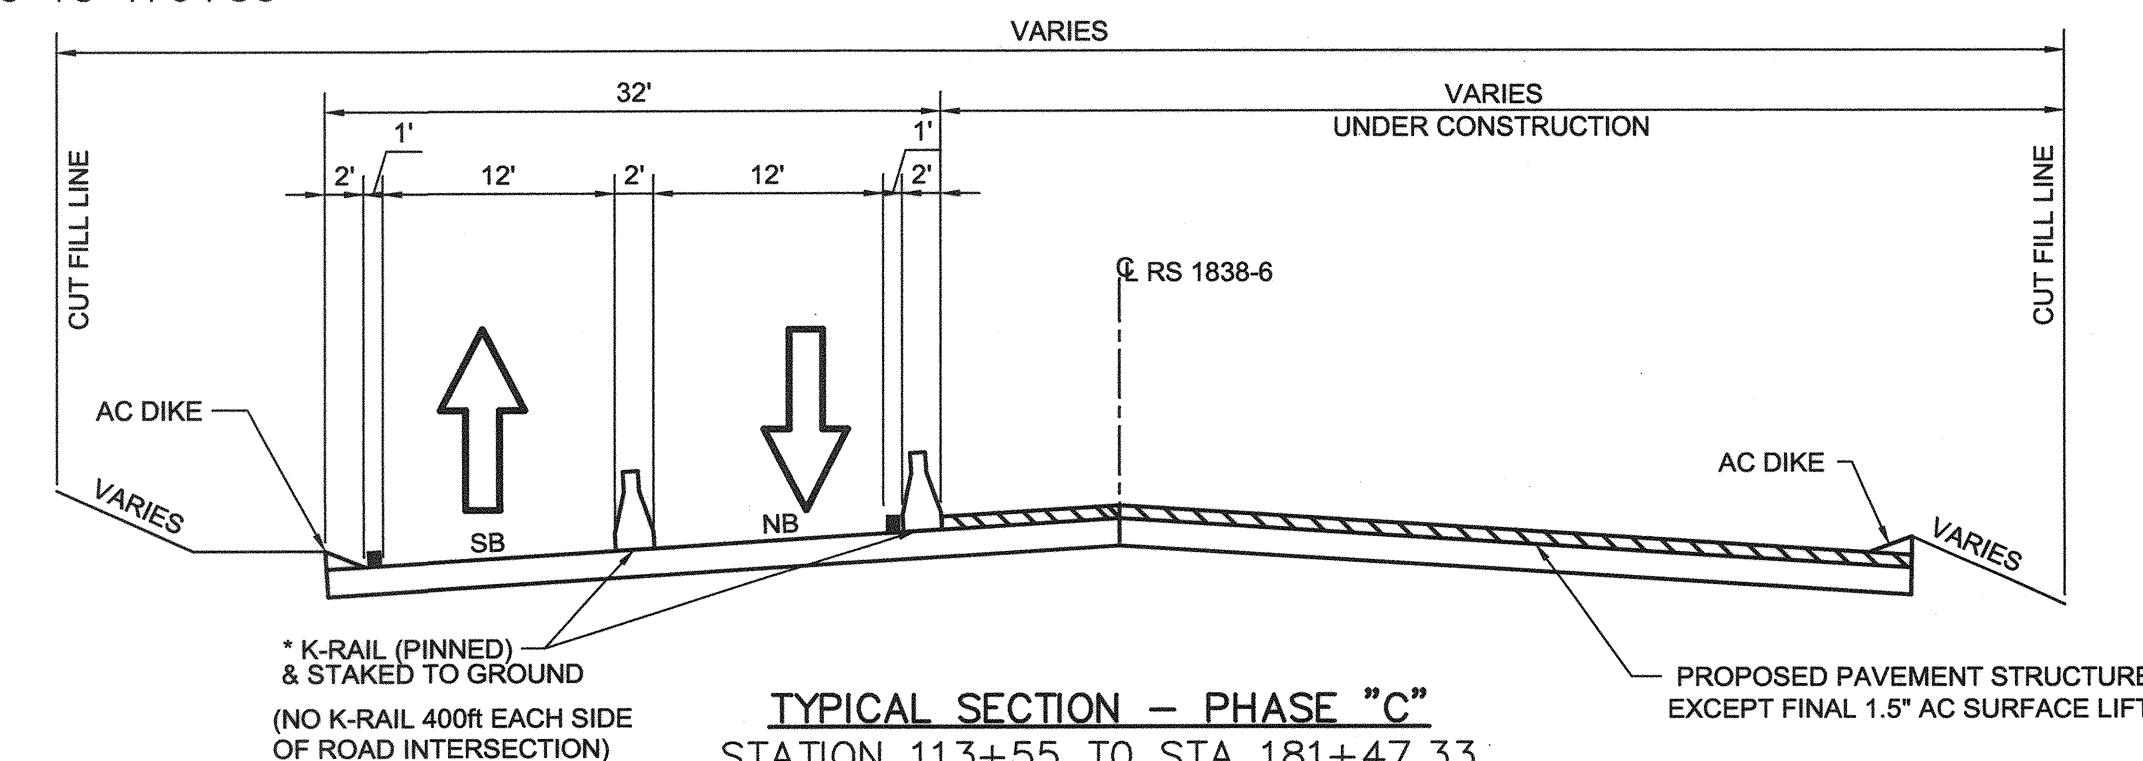

TYPICAL SECTION - PHASE "C"
STATION 113+55 TO STA 181+47.33

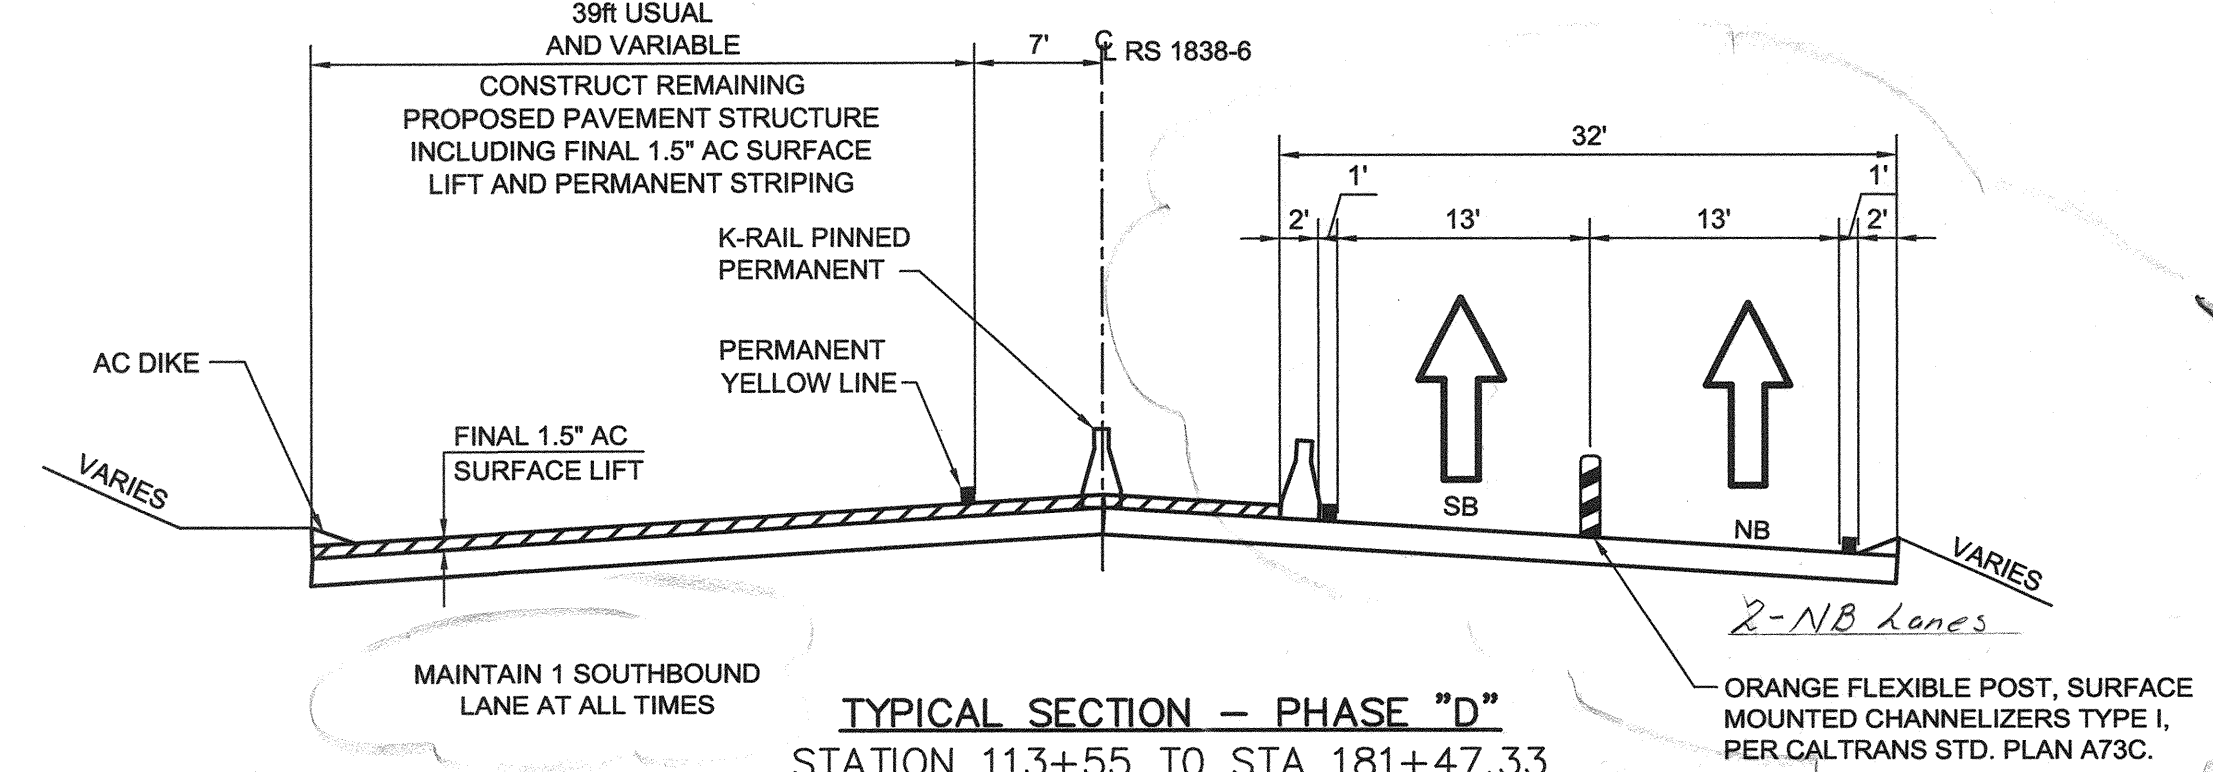

TYPICAL SECTION - PHASE "D"
STATION 113+55 TO STA 181+47.33

COUNTY OF SAN DIEGO
DEPARTMENT OF PUBLIC WORKS
5555 OVERLAND AVENUE, SAN DIEGO, CA 92123-1295



| REVISIONS | BY | APPROVED | DATE |
|-----------|----|----------|------|
| | | | |
| | | | |
| | | | |
| | | | |

| COORDINATE INDEX |
|------------------|
| 380 N. 1750 E. |
| CONST. COMPL. |
| FIELD REVISIONS |

VALLEY CENTER ROAD RECONSTRUCTION
IN THE VICINITY OF VALLEY CENTER
TRAFFIC PHASING TYPICAL SECTIONS

| | |
|------------------|-------------------|
| SCALE: HOR. NONE | VERT. NONE |
| W.A. UJ1101 | R.S. 1838-3,4,5,6 |
| SHEET 4R | OF 256 SHEETS |

C:\SHO04R-SC X1-VCRS.dwg

S:\DD Design\Valley Center Road\Val101\Addendum #2\VCR-SOUTH

17:00 08/14/05